
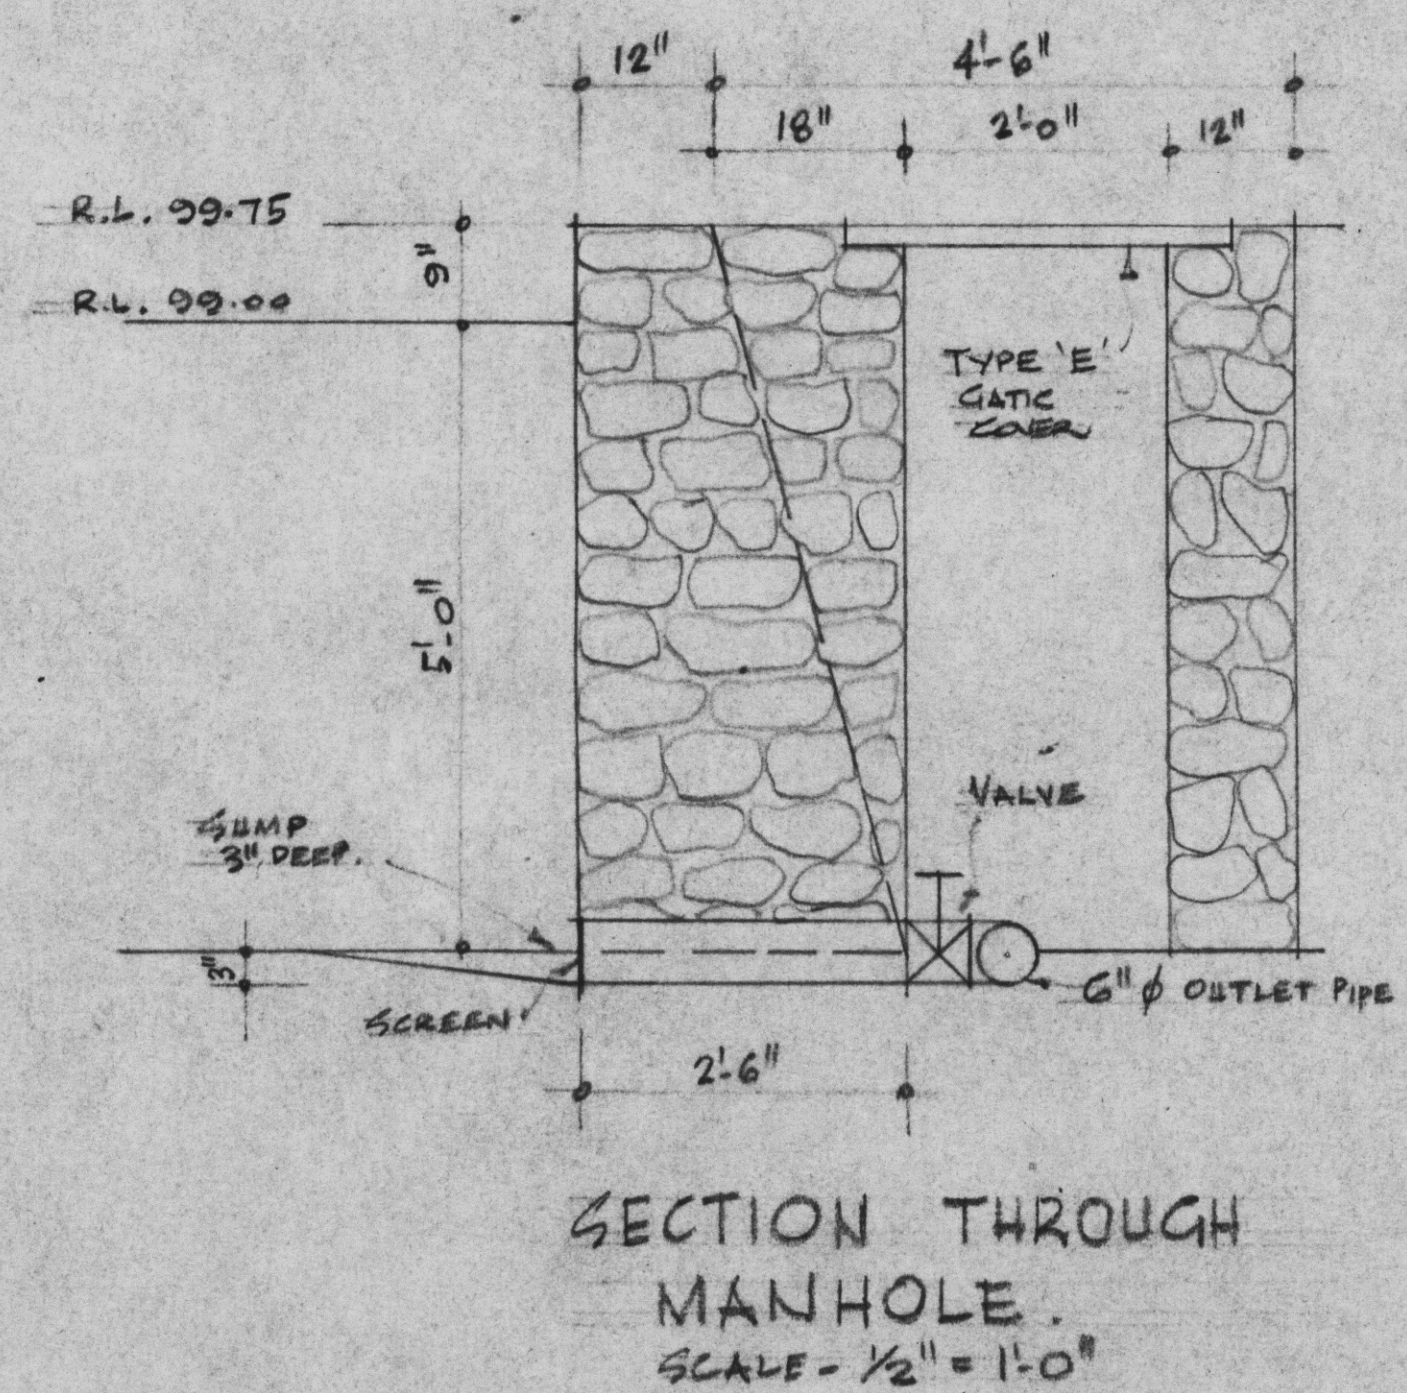
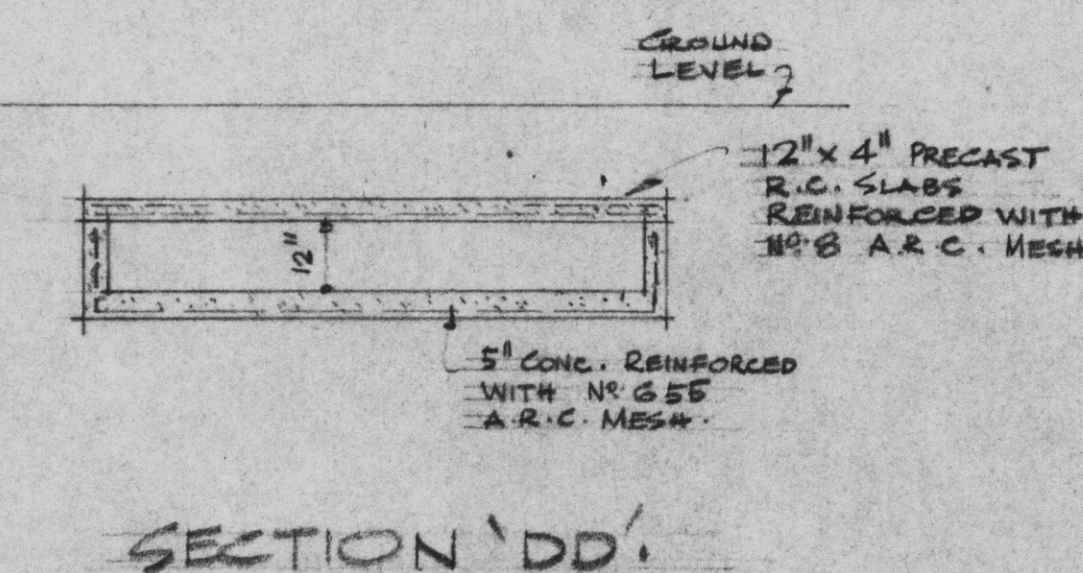
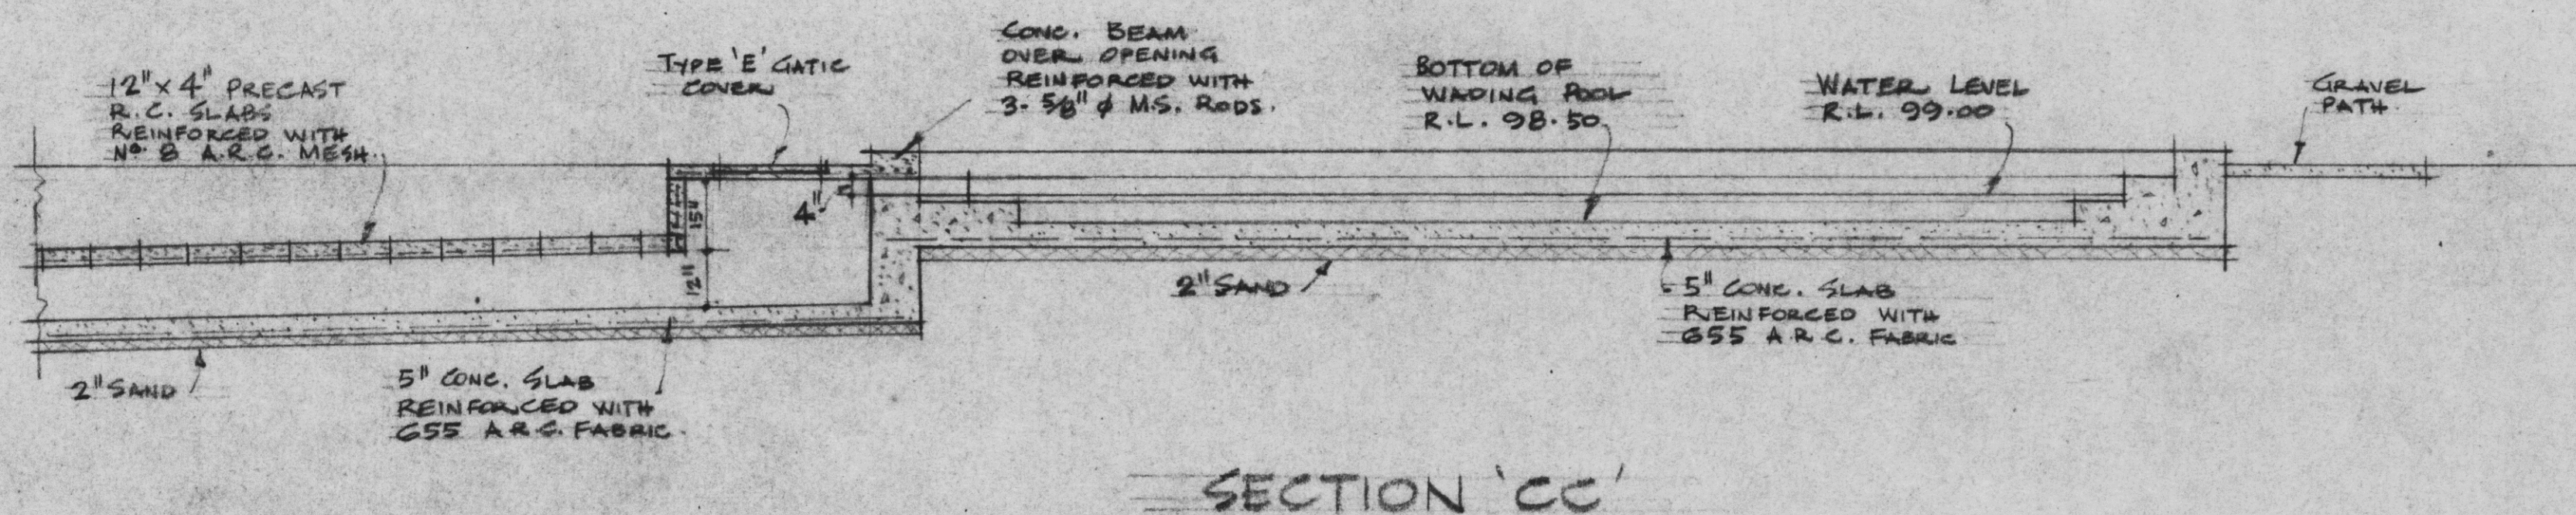
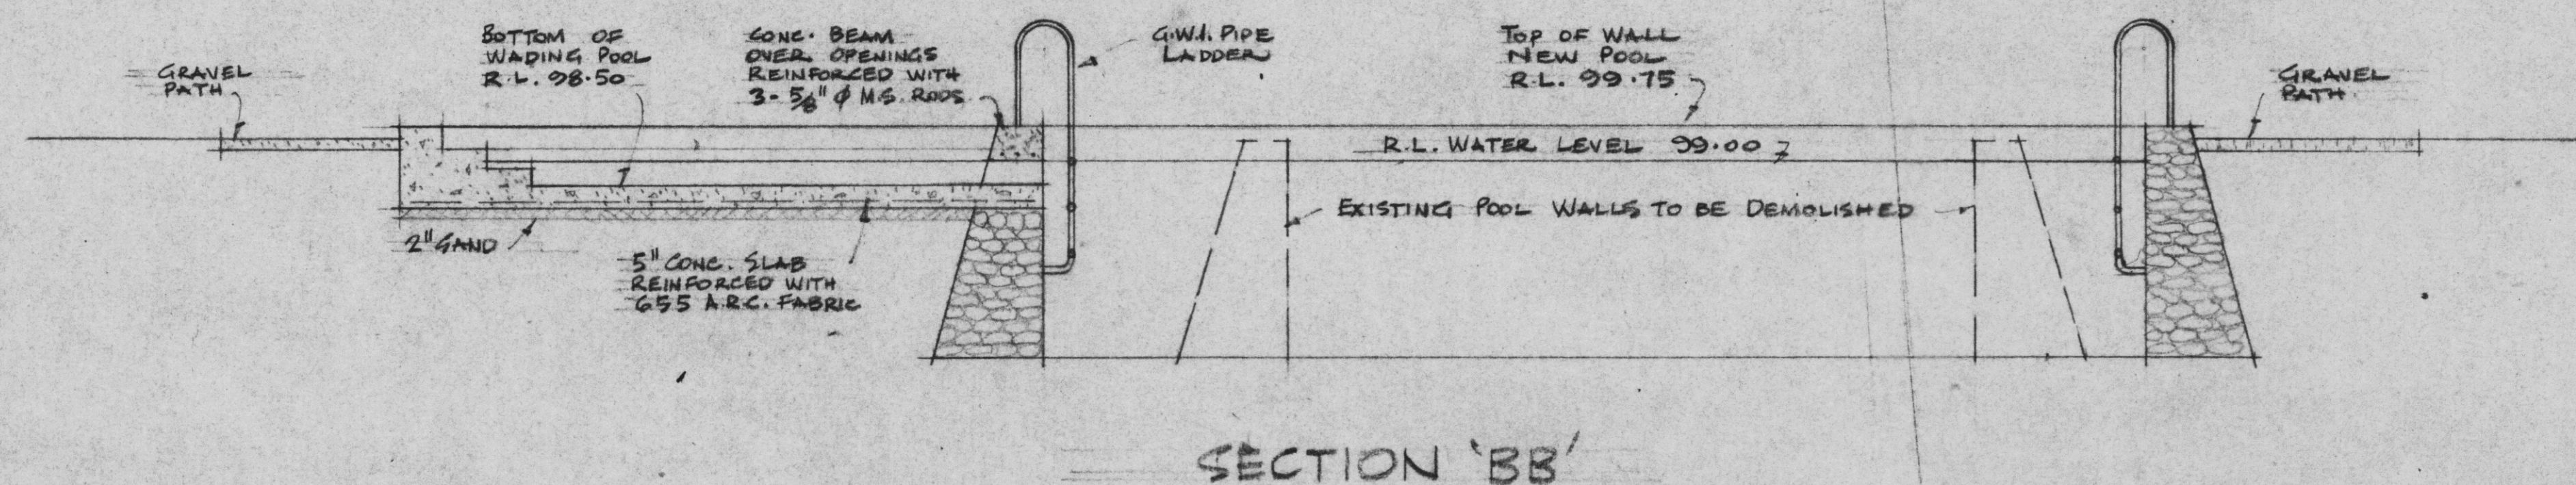


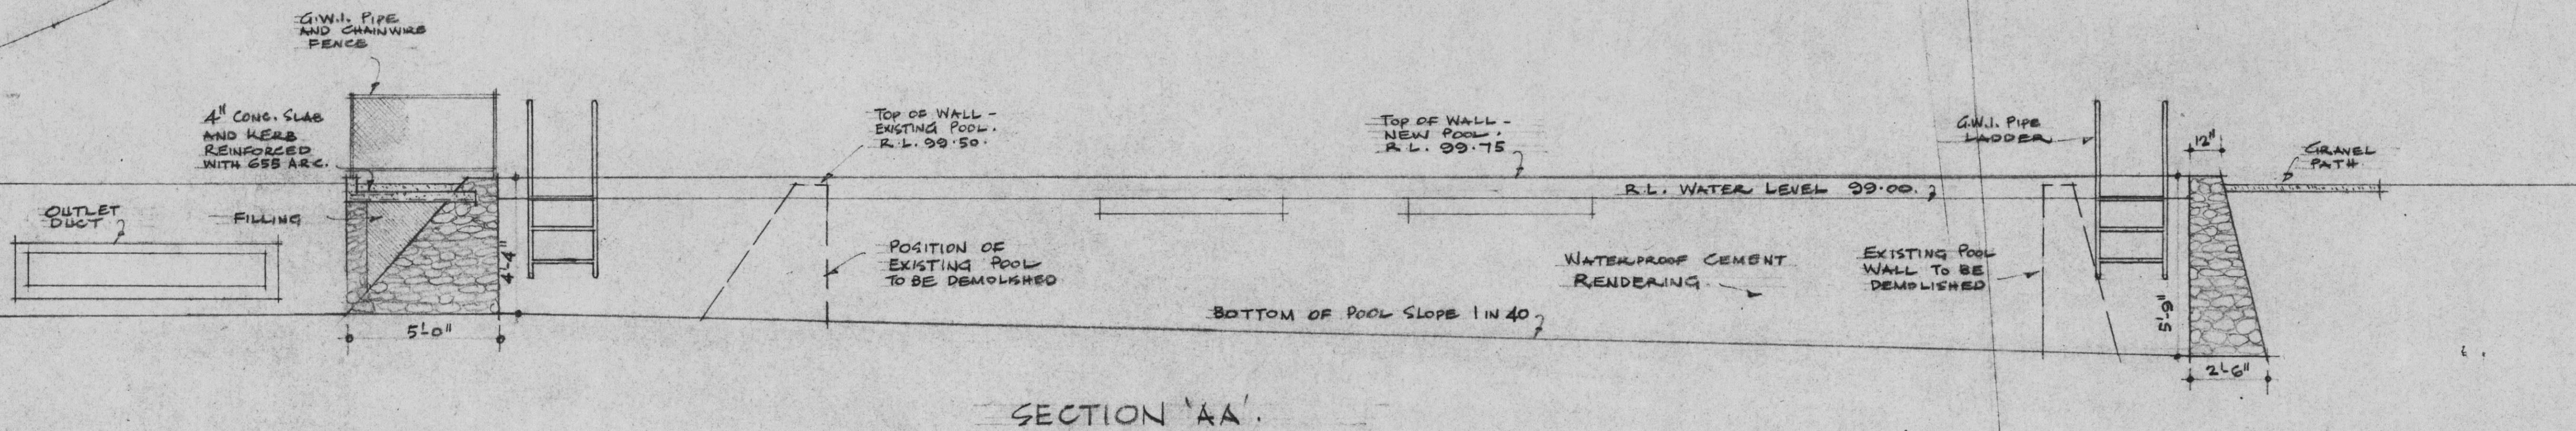

REVISIONS			DEPARTMENT OF PUBLIC WORKS - TASMANIA		
NR	DATE	DESCRIPTION	INITIALS	HASTINGS CAVES. NEW THERMAL SWIMMING POOL.	
				SCALE = 1/4" = 1'0"	DRAWN = R.L.M.
				TRACED =	WORKING DRAWING.
				EXAMINED =	DRAWING No.
				DATE = 30-4-62.	SE.GB/HAS.4
				C. D. ROSE, CHIEF ARCHITECT	