


604/2210

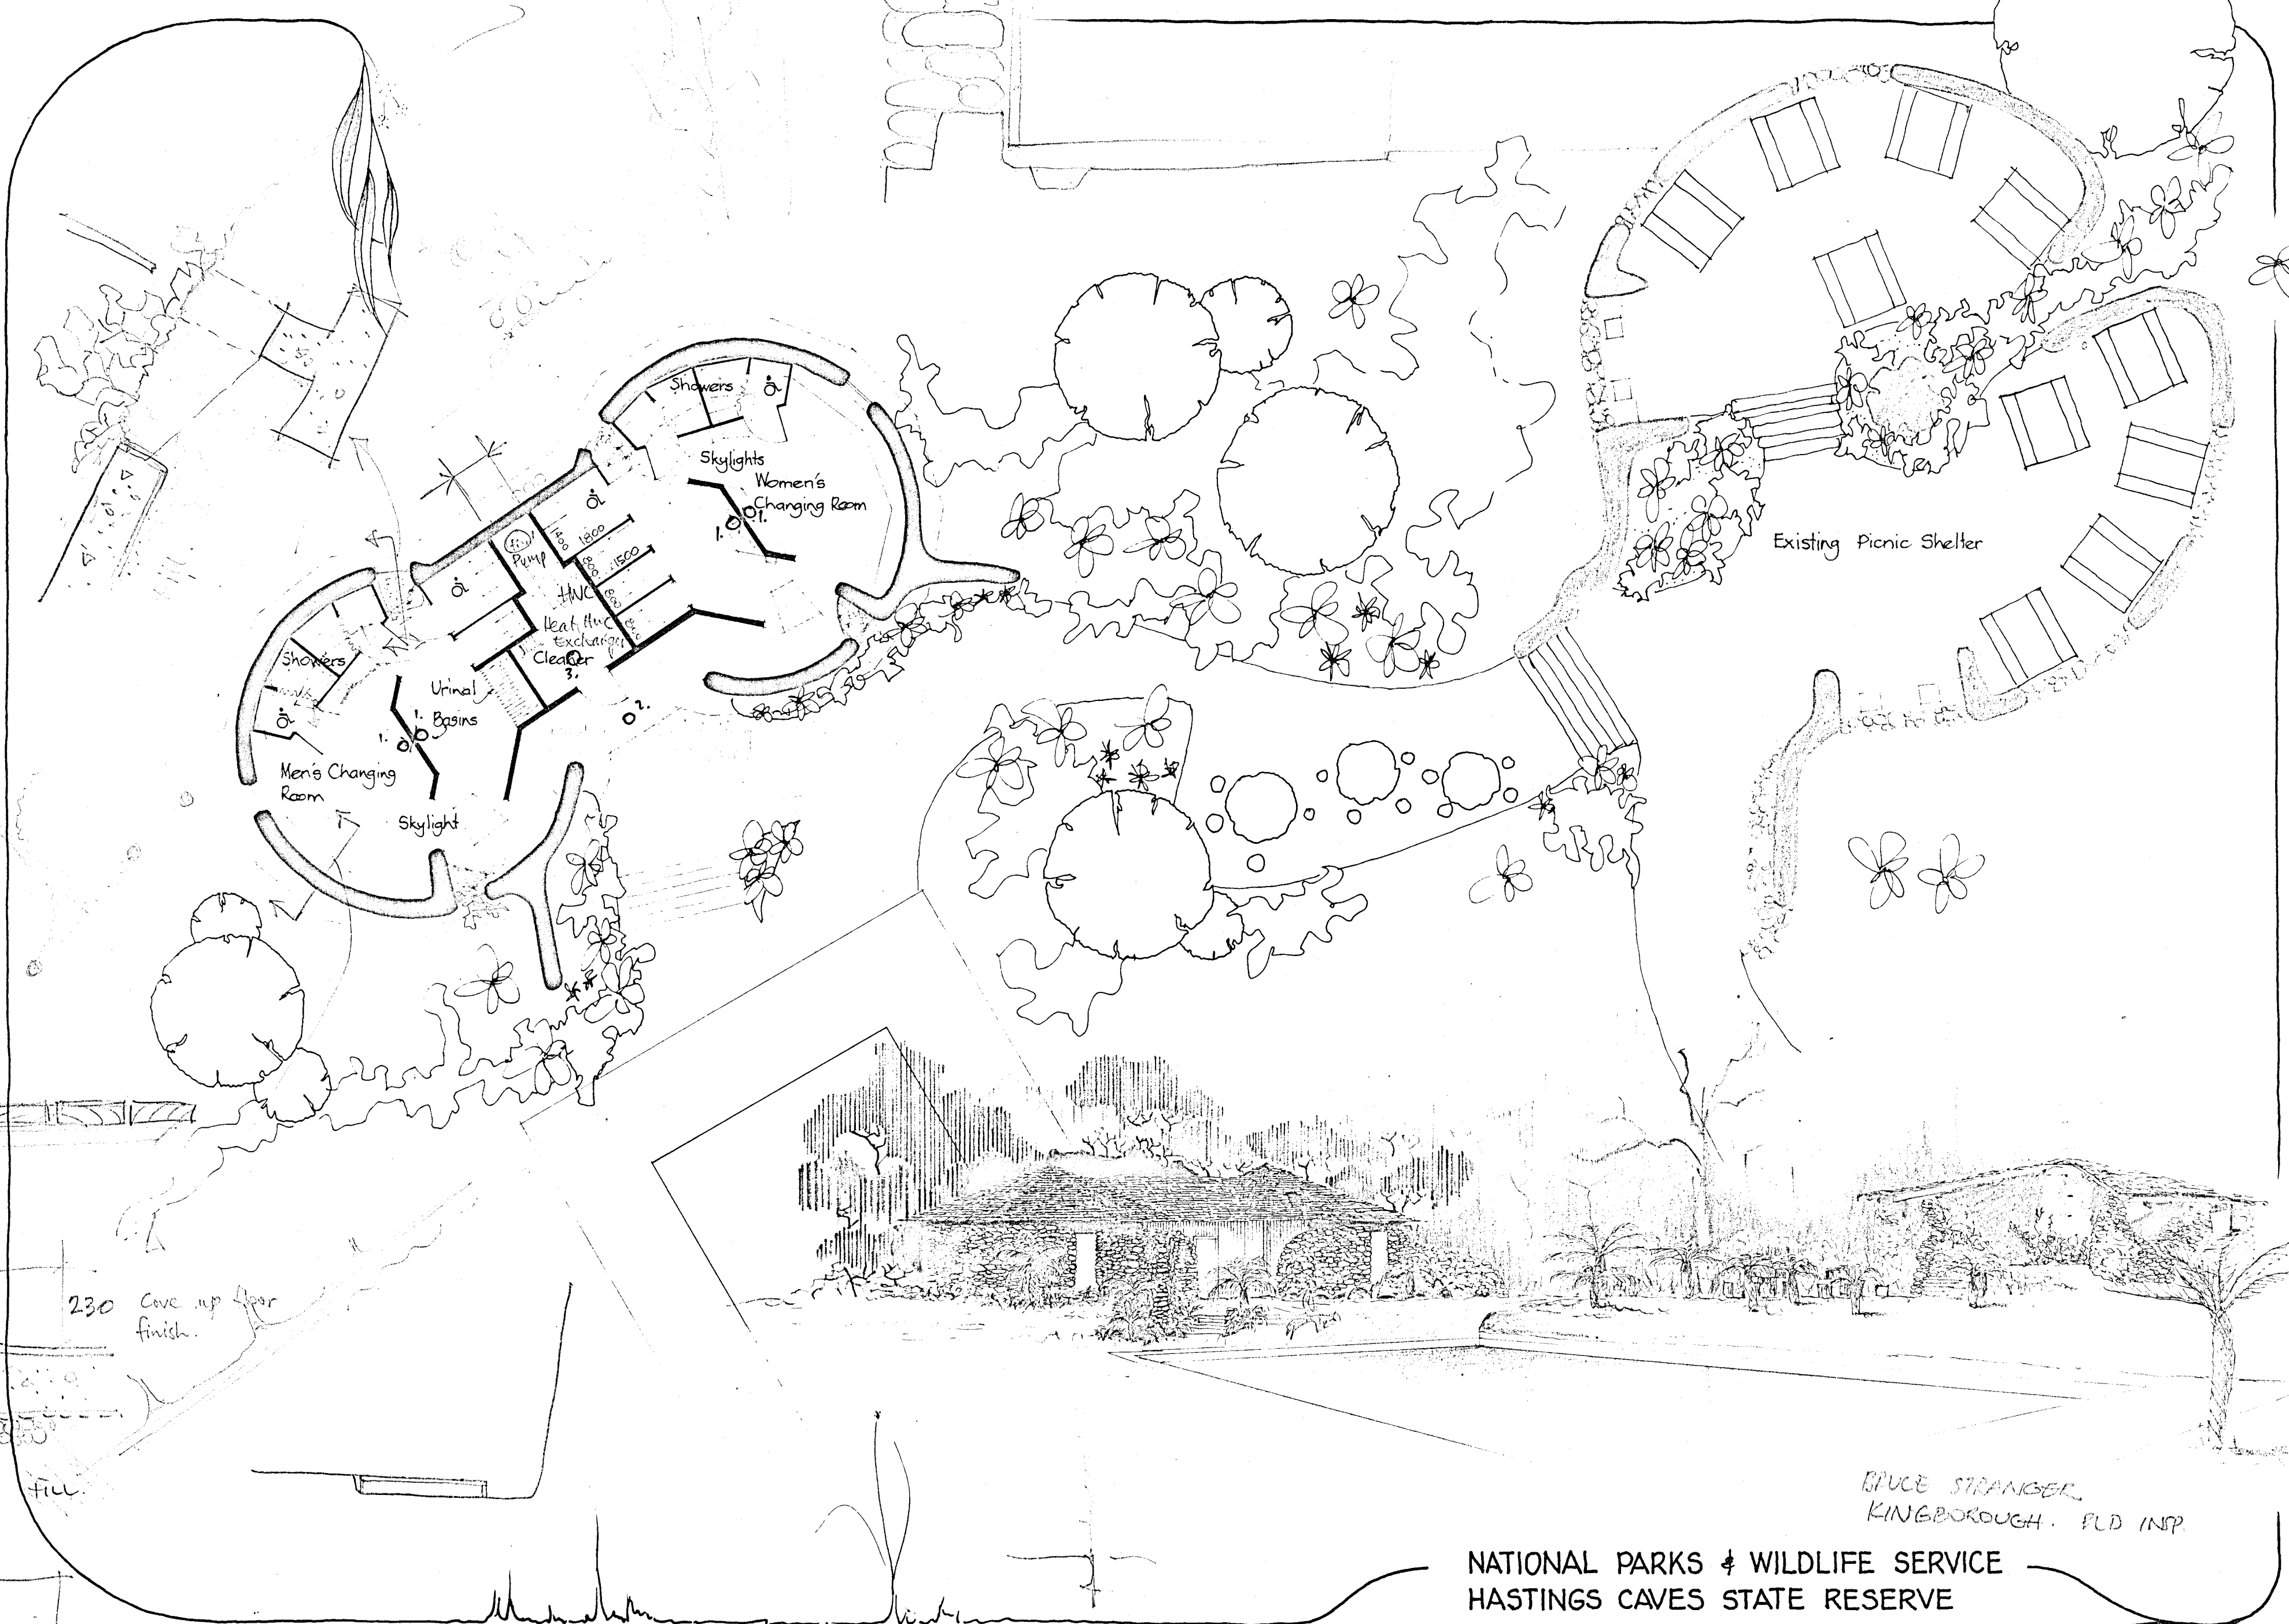

NATIONAL PARKS & WILDLIFE SERVICE
HASTINGS CAVES STATE RESERVE
PROPOSED AMENITIES BUILDING
AT THE THERMAL POOL

Architect : Brian Palmer June 1982 Scale : 1:100

BRUCE STRANGER
KINGBOROUGH, QLD INSP

10/5/82